




EAST ELEVATION

SCALE: 1/4" = 1' - 0"

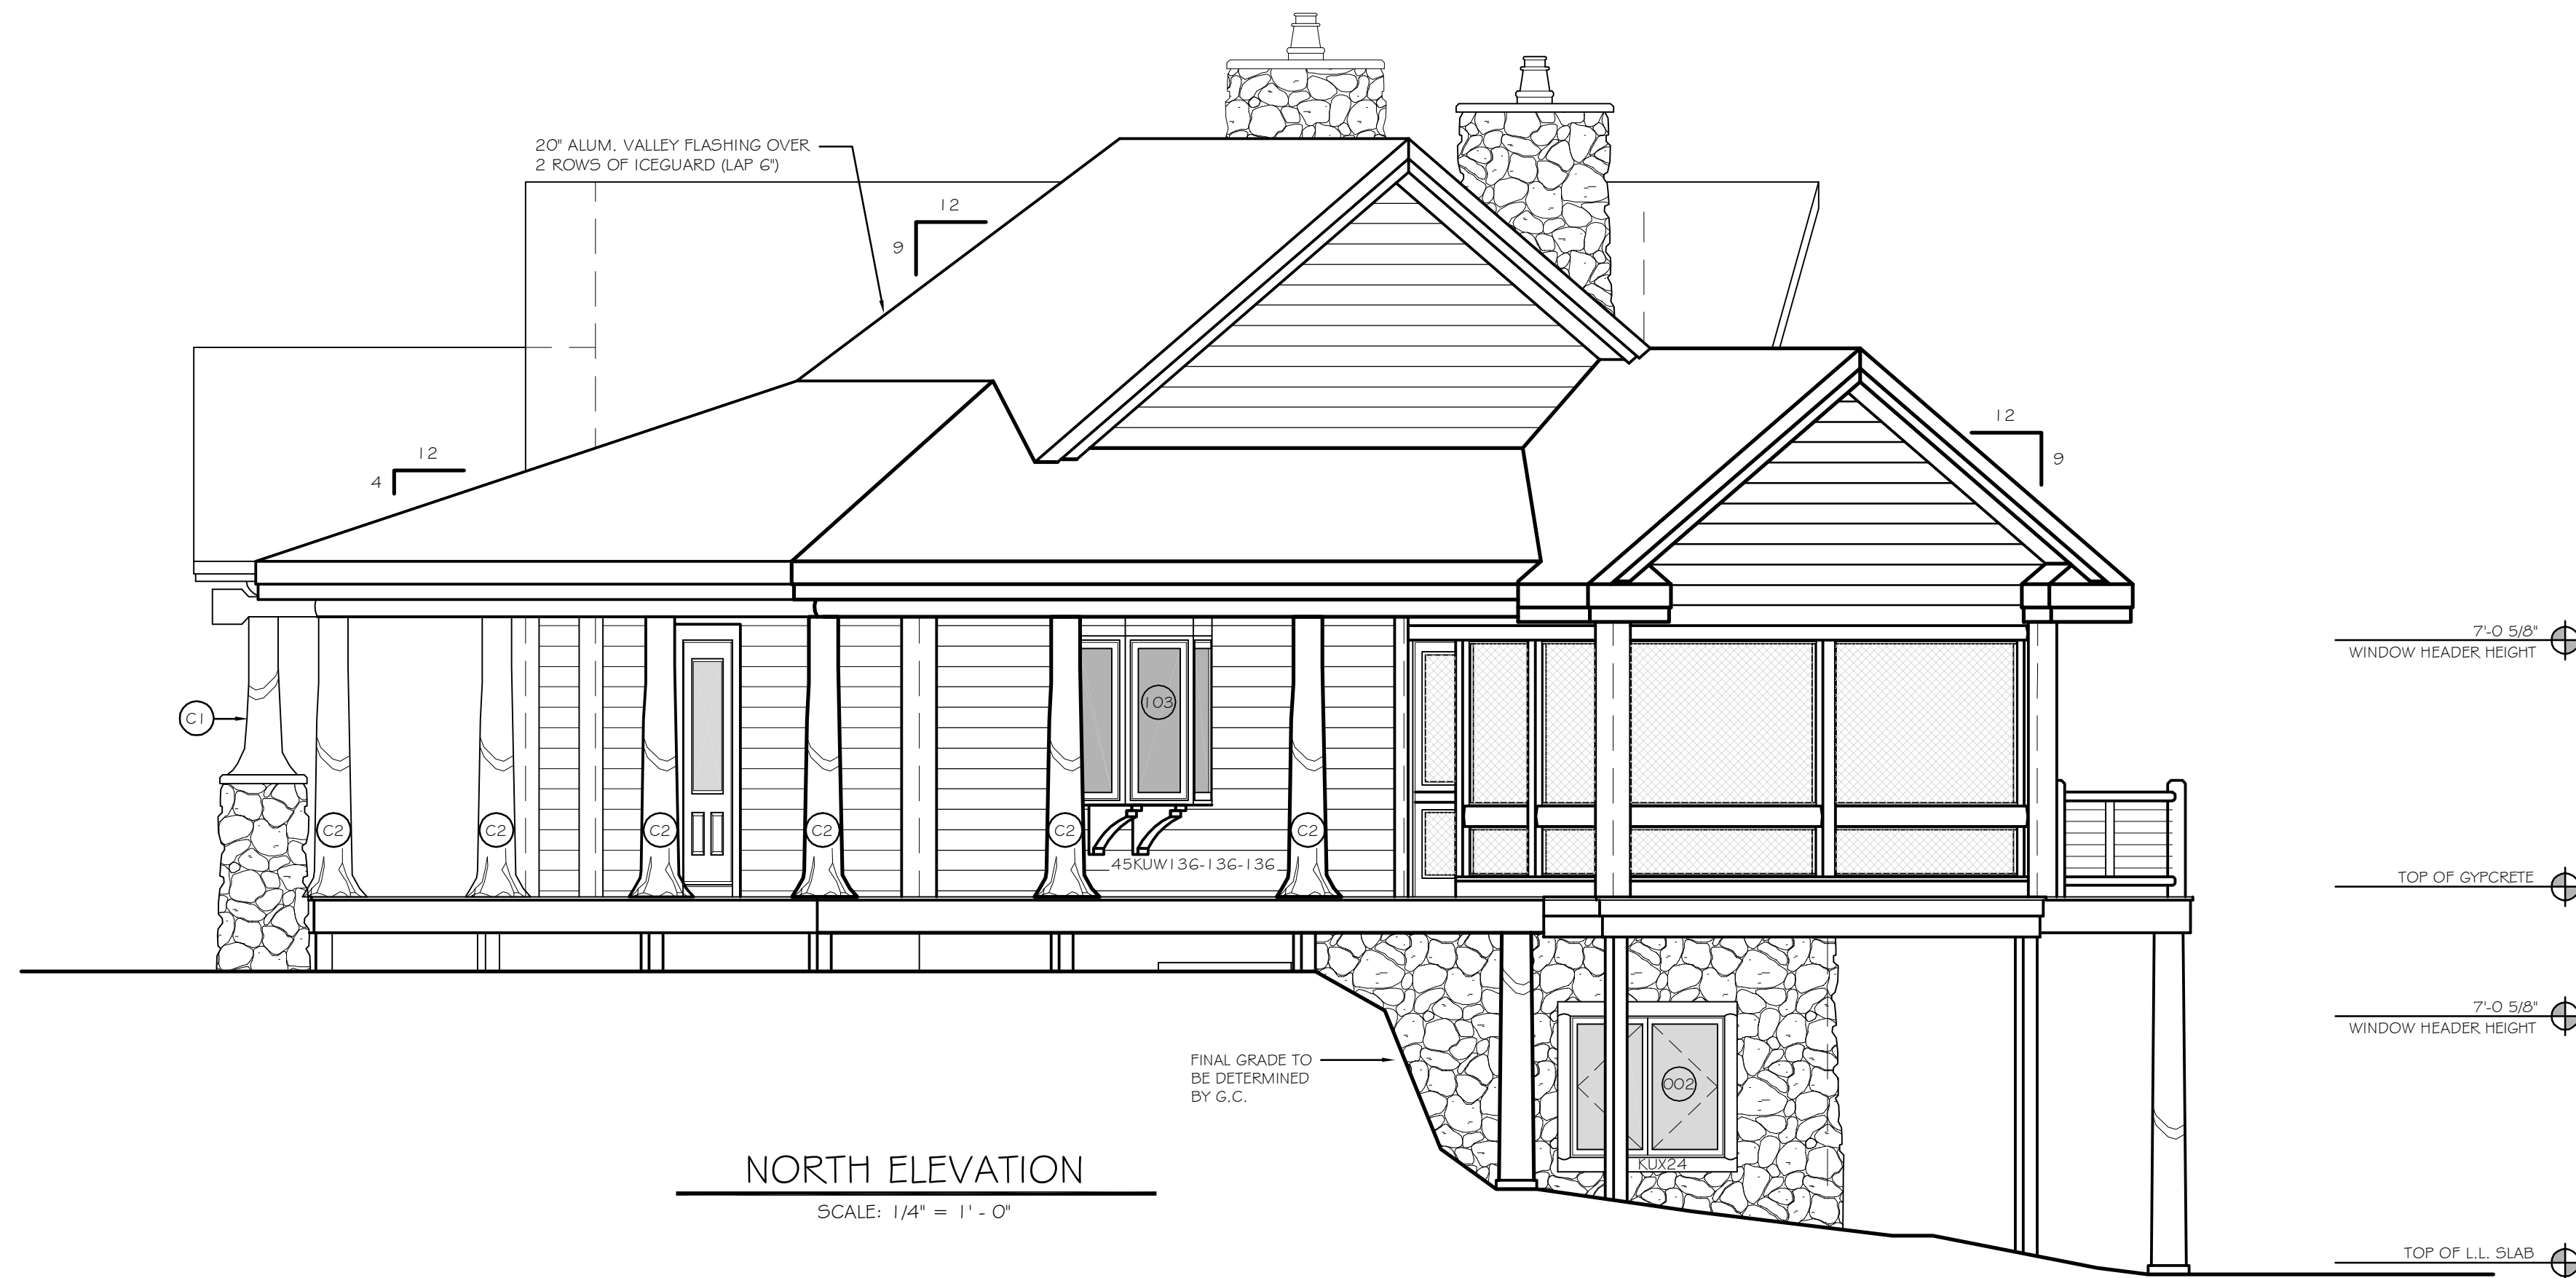

NORTH ELEVATION

SCALE: 1/4" = 1' - 0"

DATE:	REVISIONS:
05-09-08	PRELIMINARY PLANS RELEASED
05-21-08	PERMIT PLANS RELEASED
06-30-08	PRODUCTION PLANS RELEASED

THIS DRAWING IS CONSIDERED A PROPRIETARY PRODUCT OF TOWN & COUNTRY CEDAR HOMES. NOT TO BE USED OR REPRODUCED IN ANY MANNER UNLESS AUTHORIZED IN WRITING BY TOWN & COUNTRY CEDAR HOMES.

**Town & Country**  
Cedar Homes  
*Luxury Built for Generations to Come...*  
4772 US 131 South • Petoskey, MI 49770  
1.800.968.3178 • www.cedarhomes.com

RESIDENCE EXCLUSIVELY DESIGNED FOR:  
**RICHARD AND RAYANN BRENDA**  
DRAWING NAME:  
**EXTERIOR ELEVATIONS**

FILE NAME:	080009A3 I
JOB NO.	080009
SCALE:	A5 SHOWN
PLOTTED:	06-30-08

SHEET:  
**A3.2**