


REAR ELEVATION
SCALE: 3/16" = 1'-0"

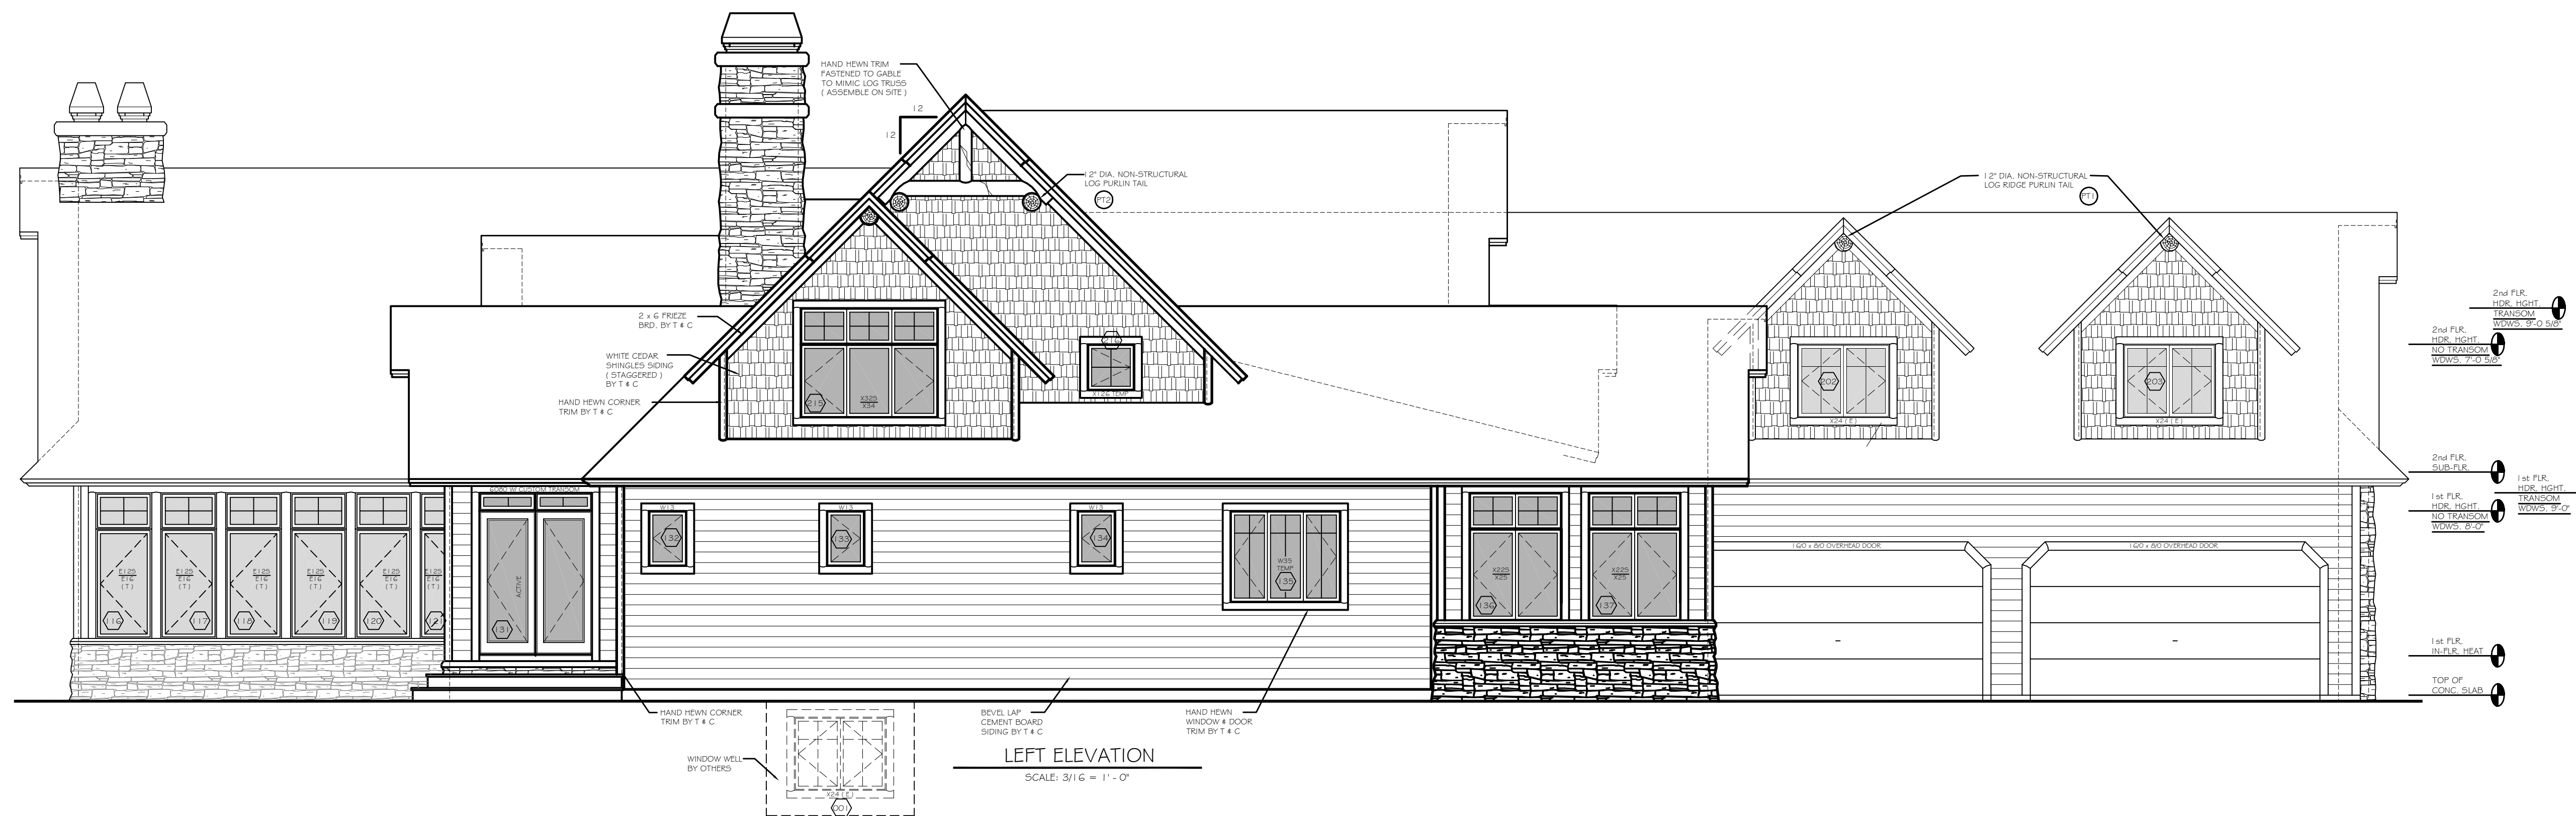

LEFT ELEVATION
SCALE: 3/16" = 1'-0"

DATE:	REVISIONS:
05-02-08	PRELIMINARY PLANS RELEASED
05-29-08	PRODUCTION PLANS RELEASED
10-13-08	REVISED PRODUCTION PLANS RELEASED

THIS DRAWING IS CONSIDERED A PROPRIETARY PRODUCT OF TOWN & COUNTRY HOMES. IT IS NOT TO BE USED OR REPRODUCED IN ANY MANNER UNLESS AUTHORIZED IN WRITING BY TOWN & COUNTRY HOMES.

Town & Country
Cedar Homes
Luxury Built for Generations to Come...
4772 LIS 131 South • Petoskey, MI 49770
1.800.968.3178 • www.cedarhomes.com

RESIDENCE EXCLUSIVELY DESIGNED FOR:
Mike & Kathy Wysocki
DRAWING NAME:
Exterior Elevations

FILE NAME:	080002A3 I
JOB NO.	080002
SCALE:	A5 SHOWN
PLOTTED:	10-13-08
SHEET:	A3.2